

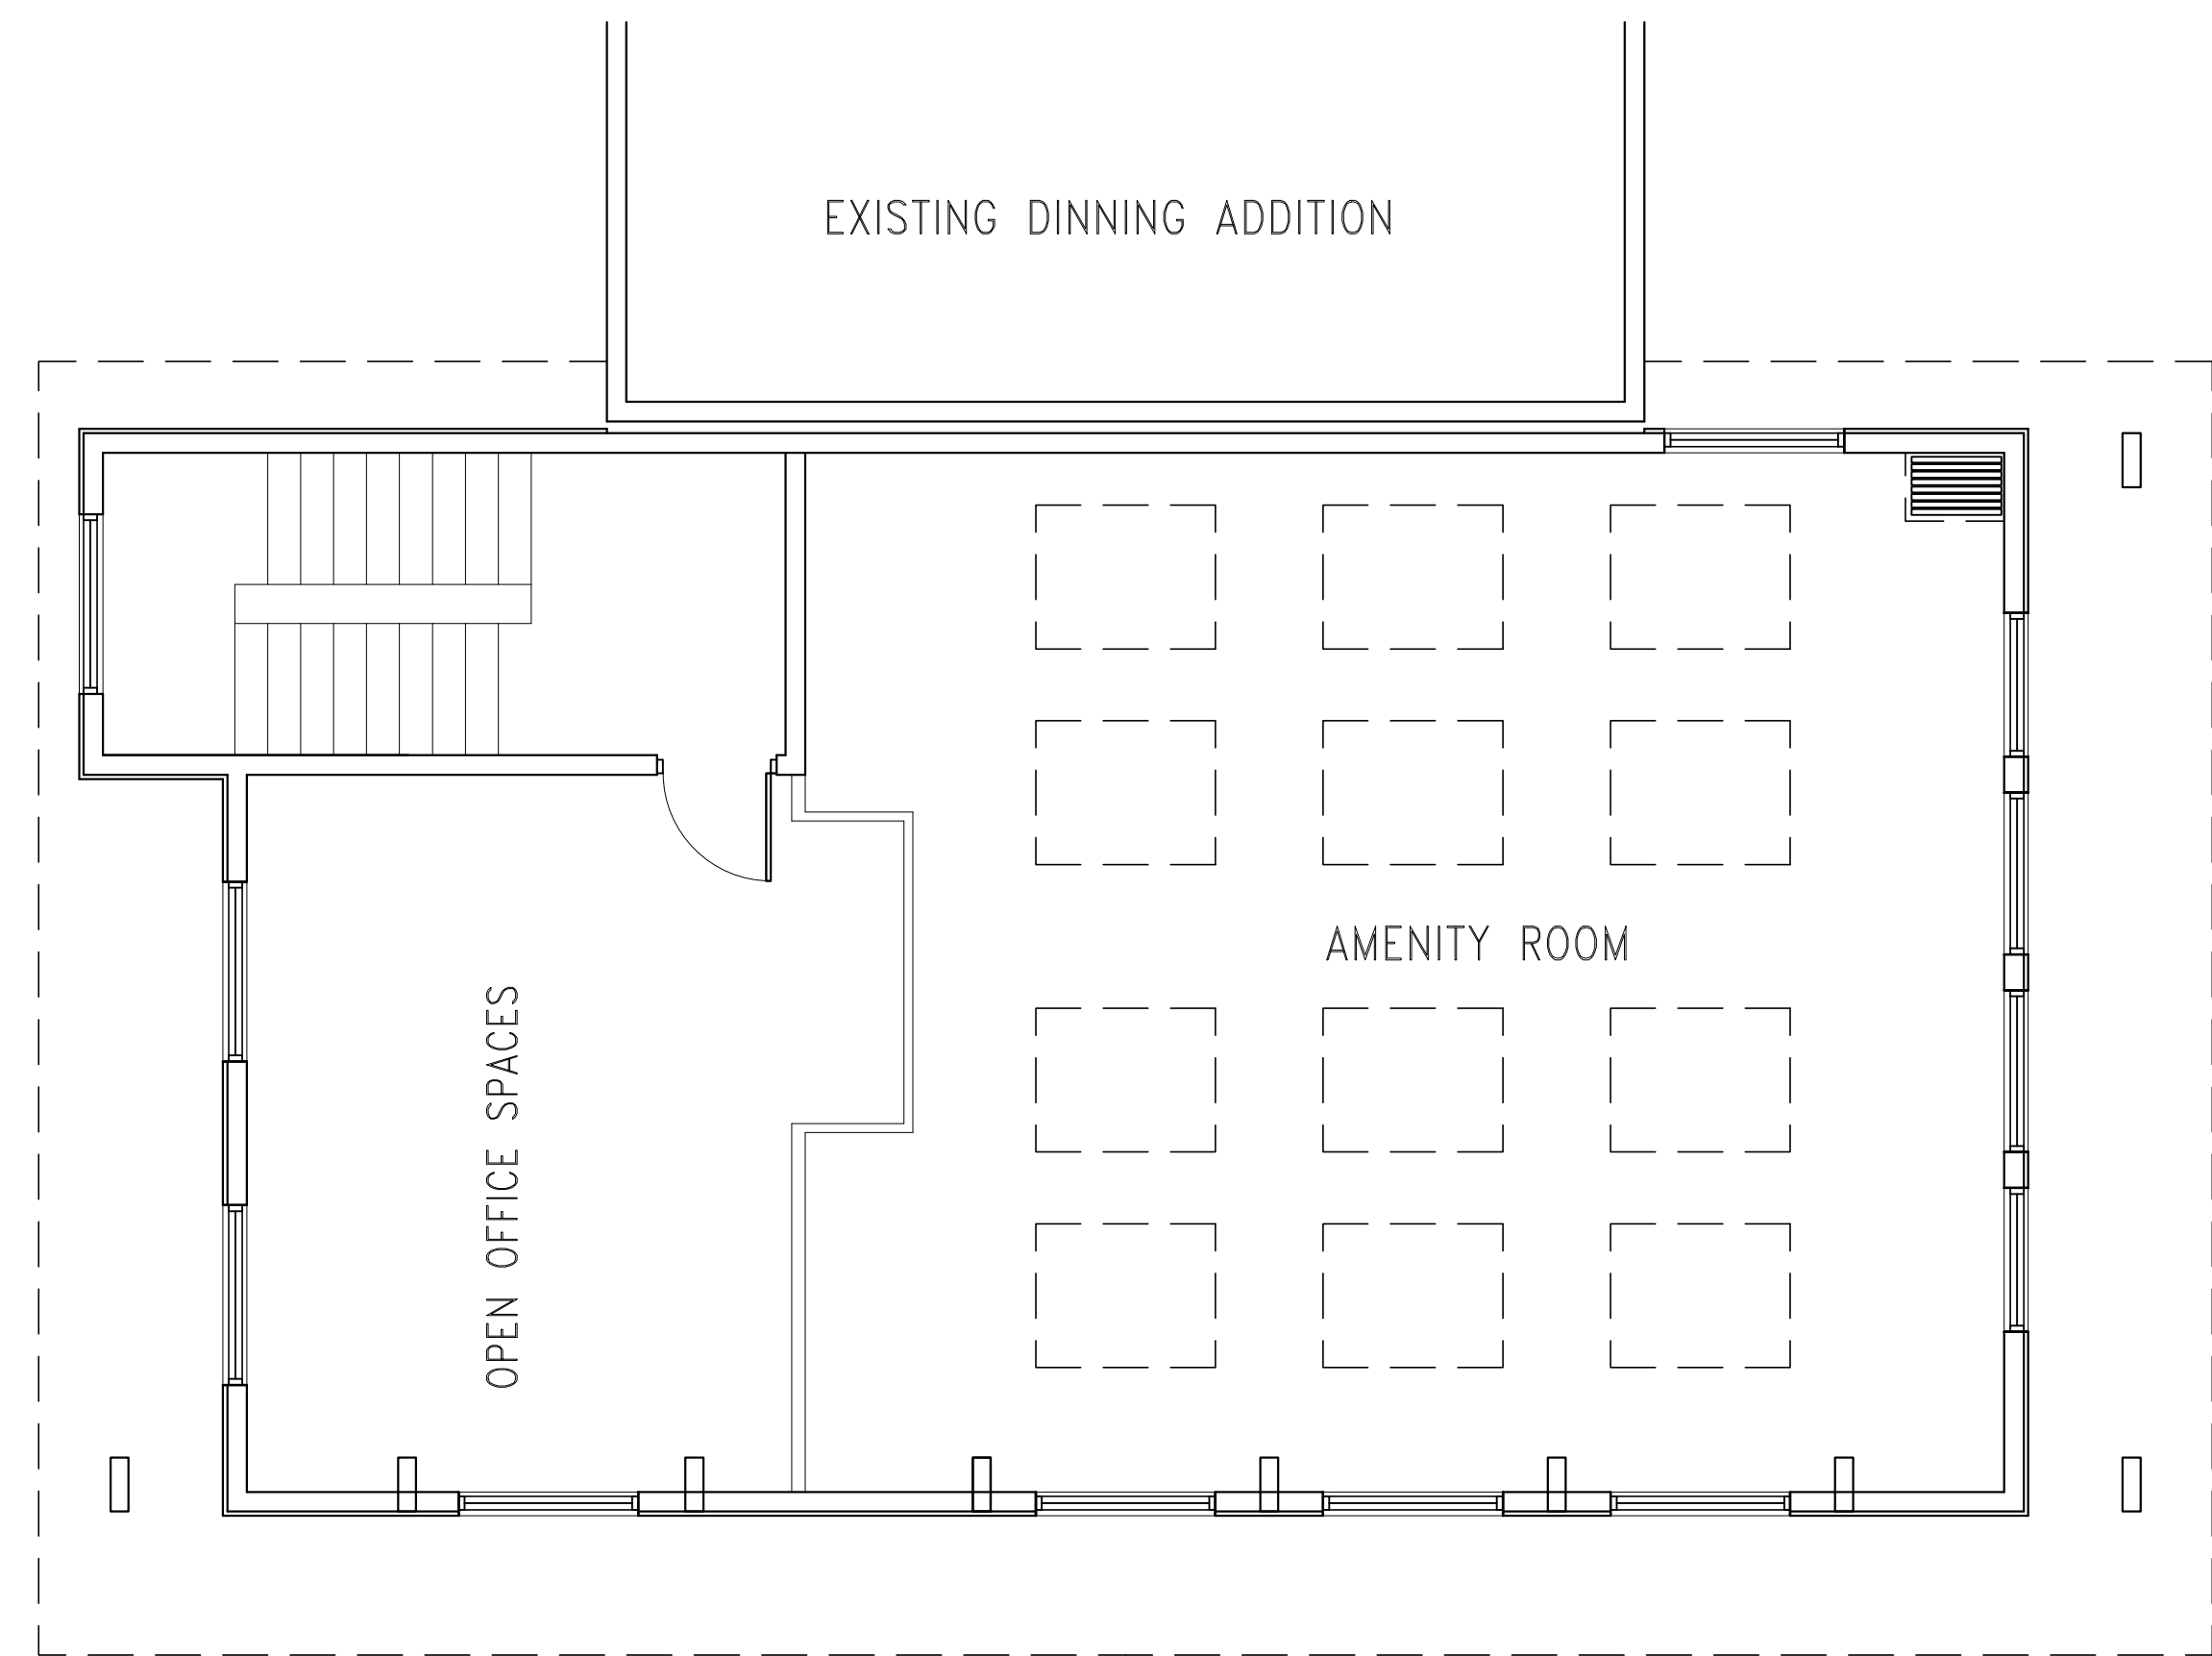



AMENITY SPACE MAIN FLOOR PLAN

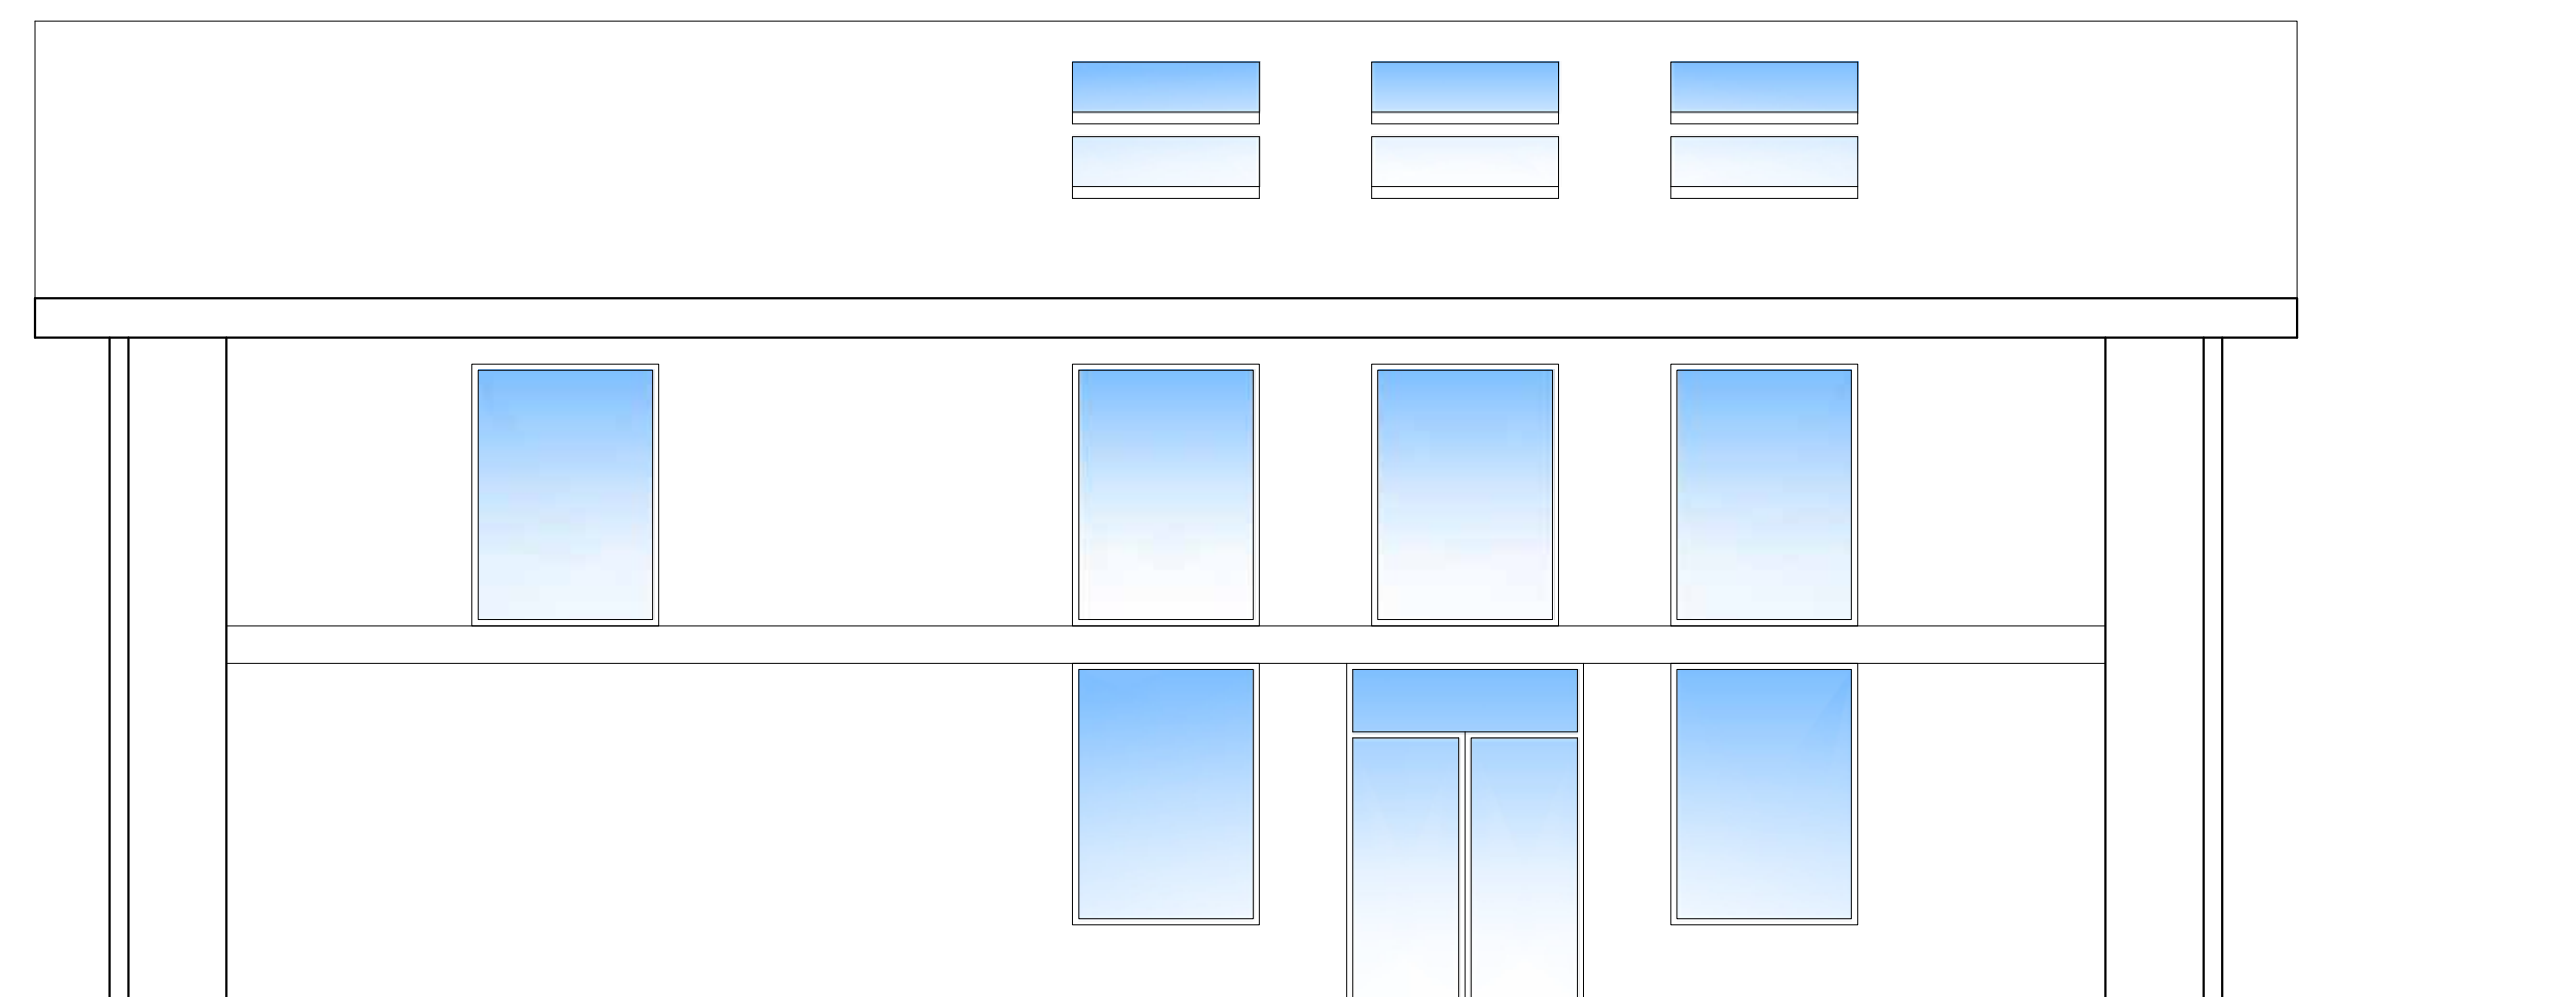

AMENITY SPACE MEZZANINE FLOOR PLAN

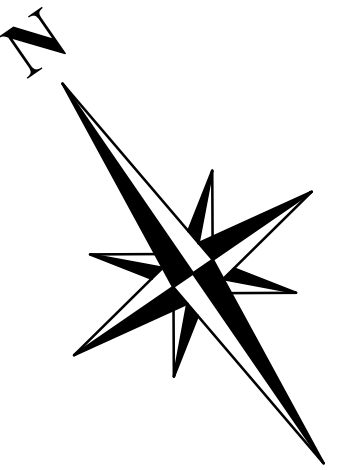

SOUTHWEST ELEVATION

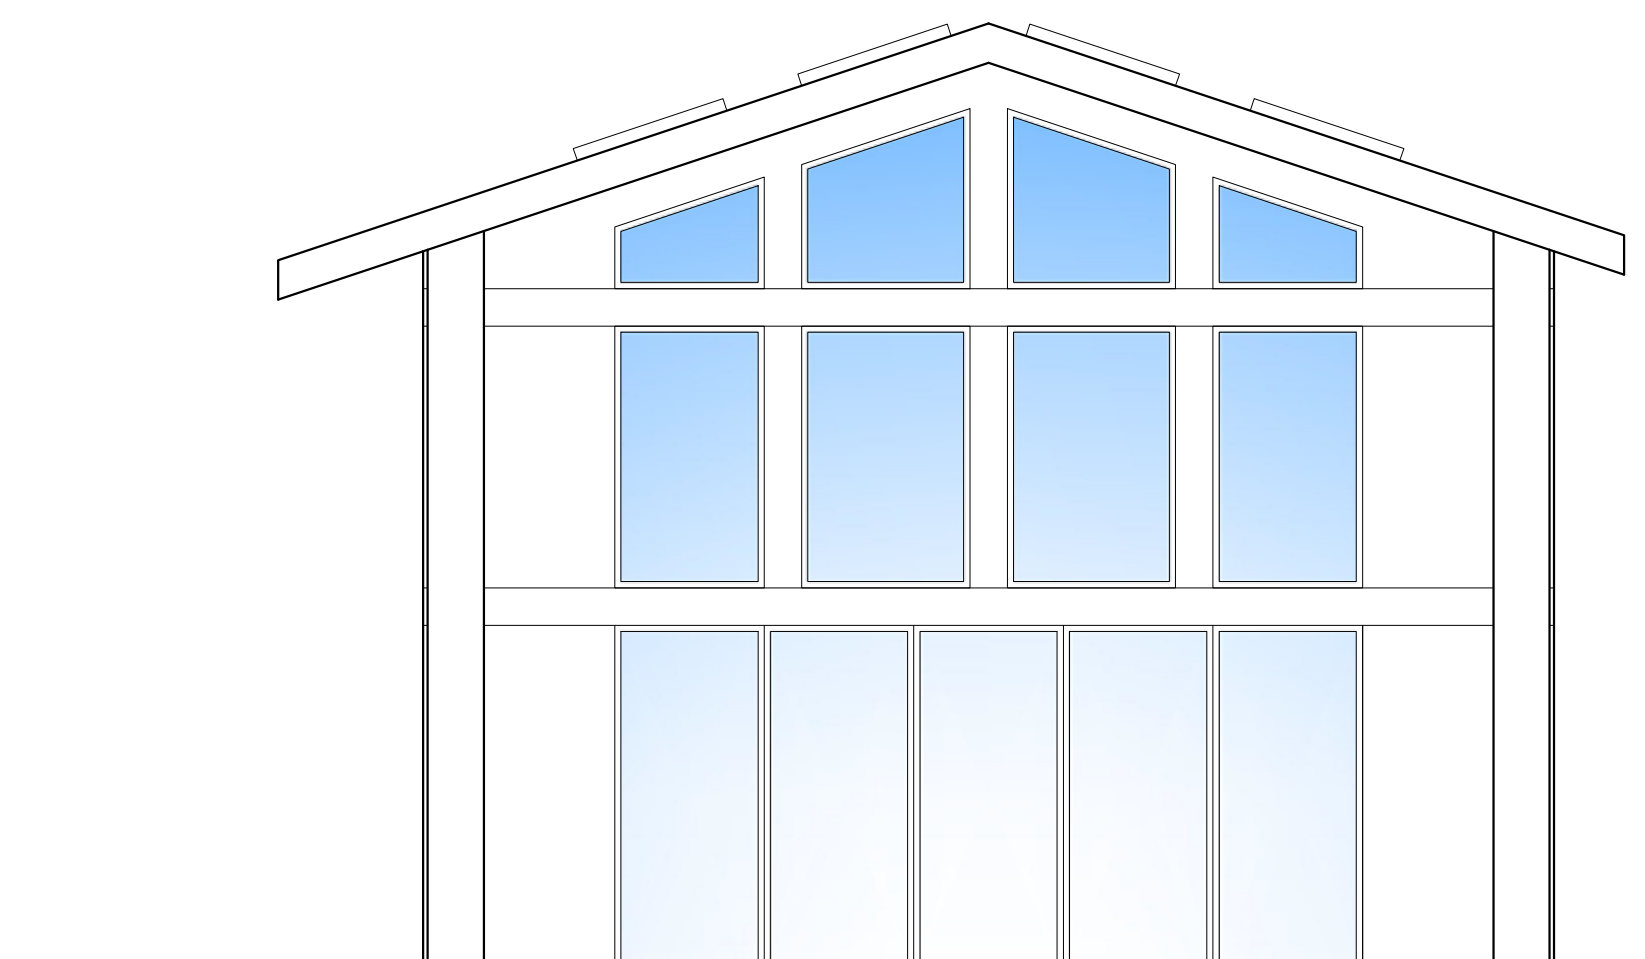



SOUTHEAST ELEVATION

**NOTE:**  
This drawing as an instrument of service is the property of Daryoush Frouzi Architecture Inc. and may not be reproduced without their permission and unless the reproduction carries their name. All designs and other information shown on the drawing are for use on the specified project only and shall not be used otherwise without written permission of this office.  
Written dimensions shall have precedence over scaled dimensions. Contractors shall verify and be responsible for all dimensions and conditions on the job and this office shall be informed of any variations from dimensions and conditions shown on the drawing. Shop drawings shall be submitted to this office for approval before proceeding with fabrication.

NO.	DATE	REVISIONS



**PRELIMINARY**  
d-architecture  
6377 icarus drive, nanaimo, bc v9v 1n4  
t: 250-933-1991, e: frouzli@shaw.ca  
daryoush frouzli architecture inc.

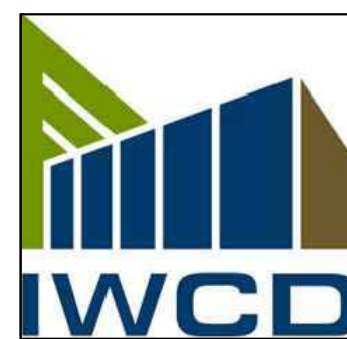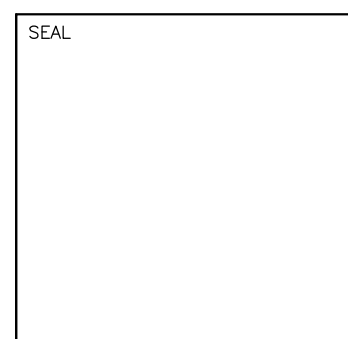

SCALE	—
DRAWN	—
CHECKED	—
DATE	10 JAN 24

PROJECT	5350 RUSSELL STREET PORT ALBERNI, BC
---------	---

CLIENT	RAINBOW GARDENS RG 35
PROJECT NO.	2964

SHEET TITLE	AMENITY SPACE FLOOR PLANS BUILDING ELEVATION
-------------	--

SHEET NO.	<b>A6.2</b>
REVISION	—