


SITE PLAN

NOTE:
This drawing as an instrument of service is the property of Daryoush Frouzi Architecture Inc. and may not be reproduced without their permission and unless the reproduction carries their name. All designs and other information shown on the drawing are for use on this specific project only and shall not be used elsewhere without written permission of this office.
Written dimensions shall have precedence over scaled dimensions. Contractors shall verify and be responsible for all dimensions and conditions on the job and this office shall be informed of any variations from dimensions and conditions shown on the drawing. Drawings shall be submitted to this office for approval before proceeding with fabrication.

NO.	DATE	REVISIONS



d-architecture
6377 icarus drive, nanaimo, bc v9v 1n4
t: 250-933-1991, e: frouzi@shaw.ca
daryoush frouzi architecture inc.

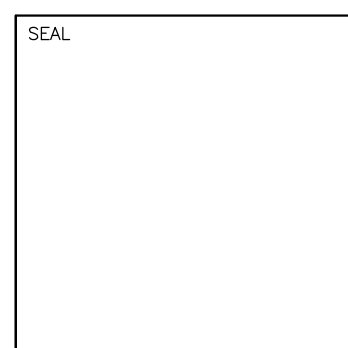



SCALE
DRAWN
CHECKED
DATE
10 JAN 24

PROJECT
5350 RUSSELL STREET
PORT ALBERNI, BC


CLIENT
RAINBOW GARDENS
RG 35
PROJECT NO. 2964

SHEET TITLE
SITE PLAN
MAIN FLOOR

SHEET NO.
A1.1
REVISION

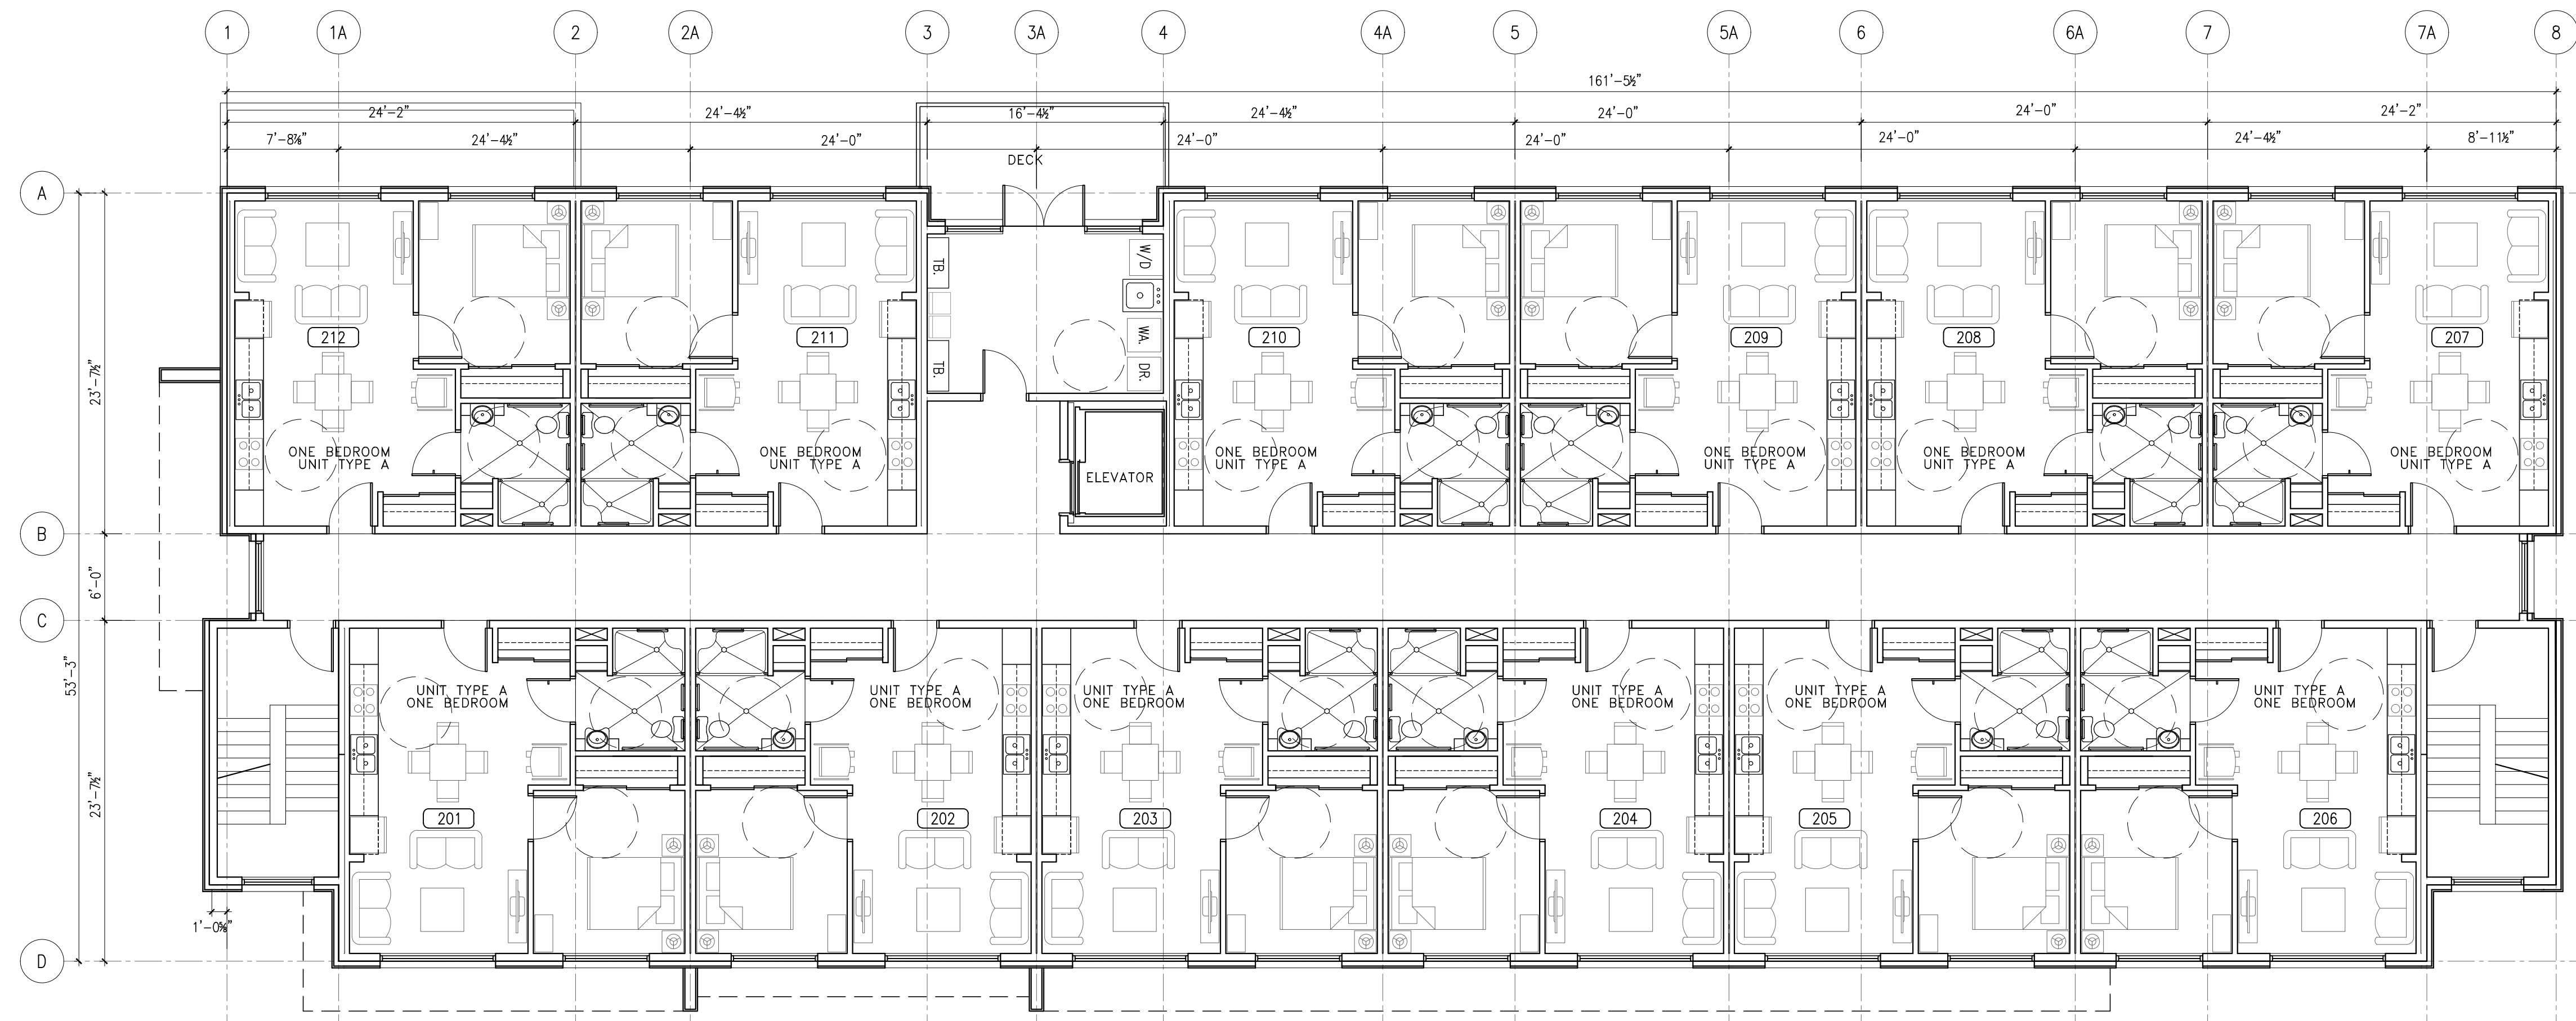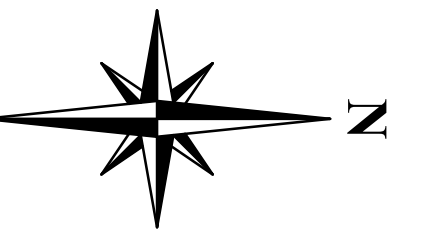

TYPICAL FLOOR PLAN

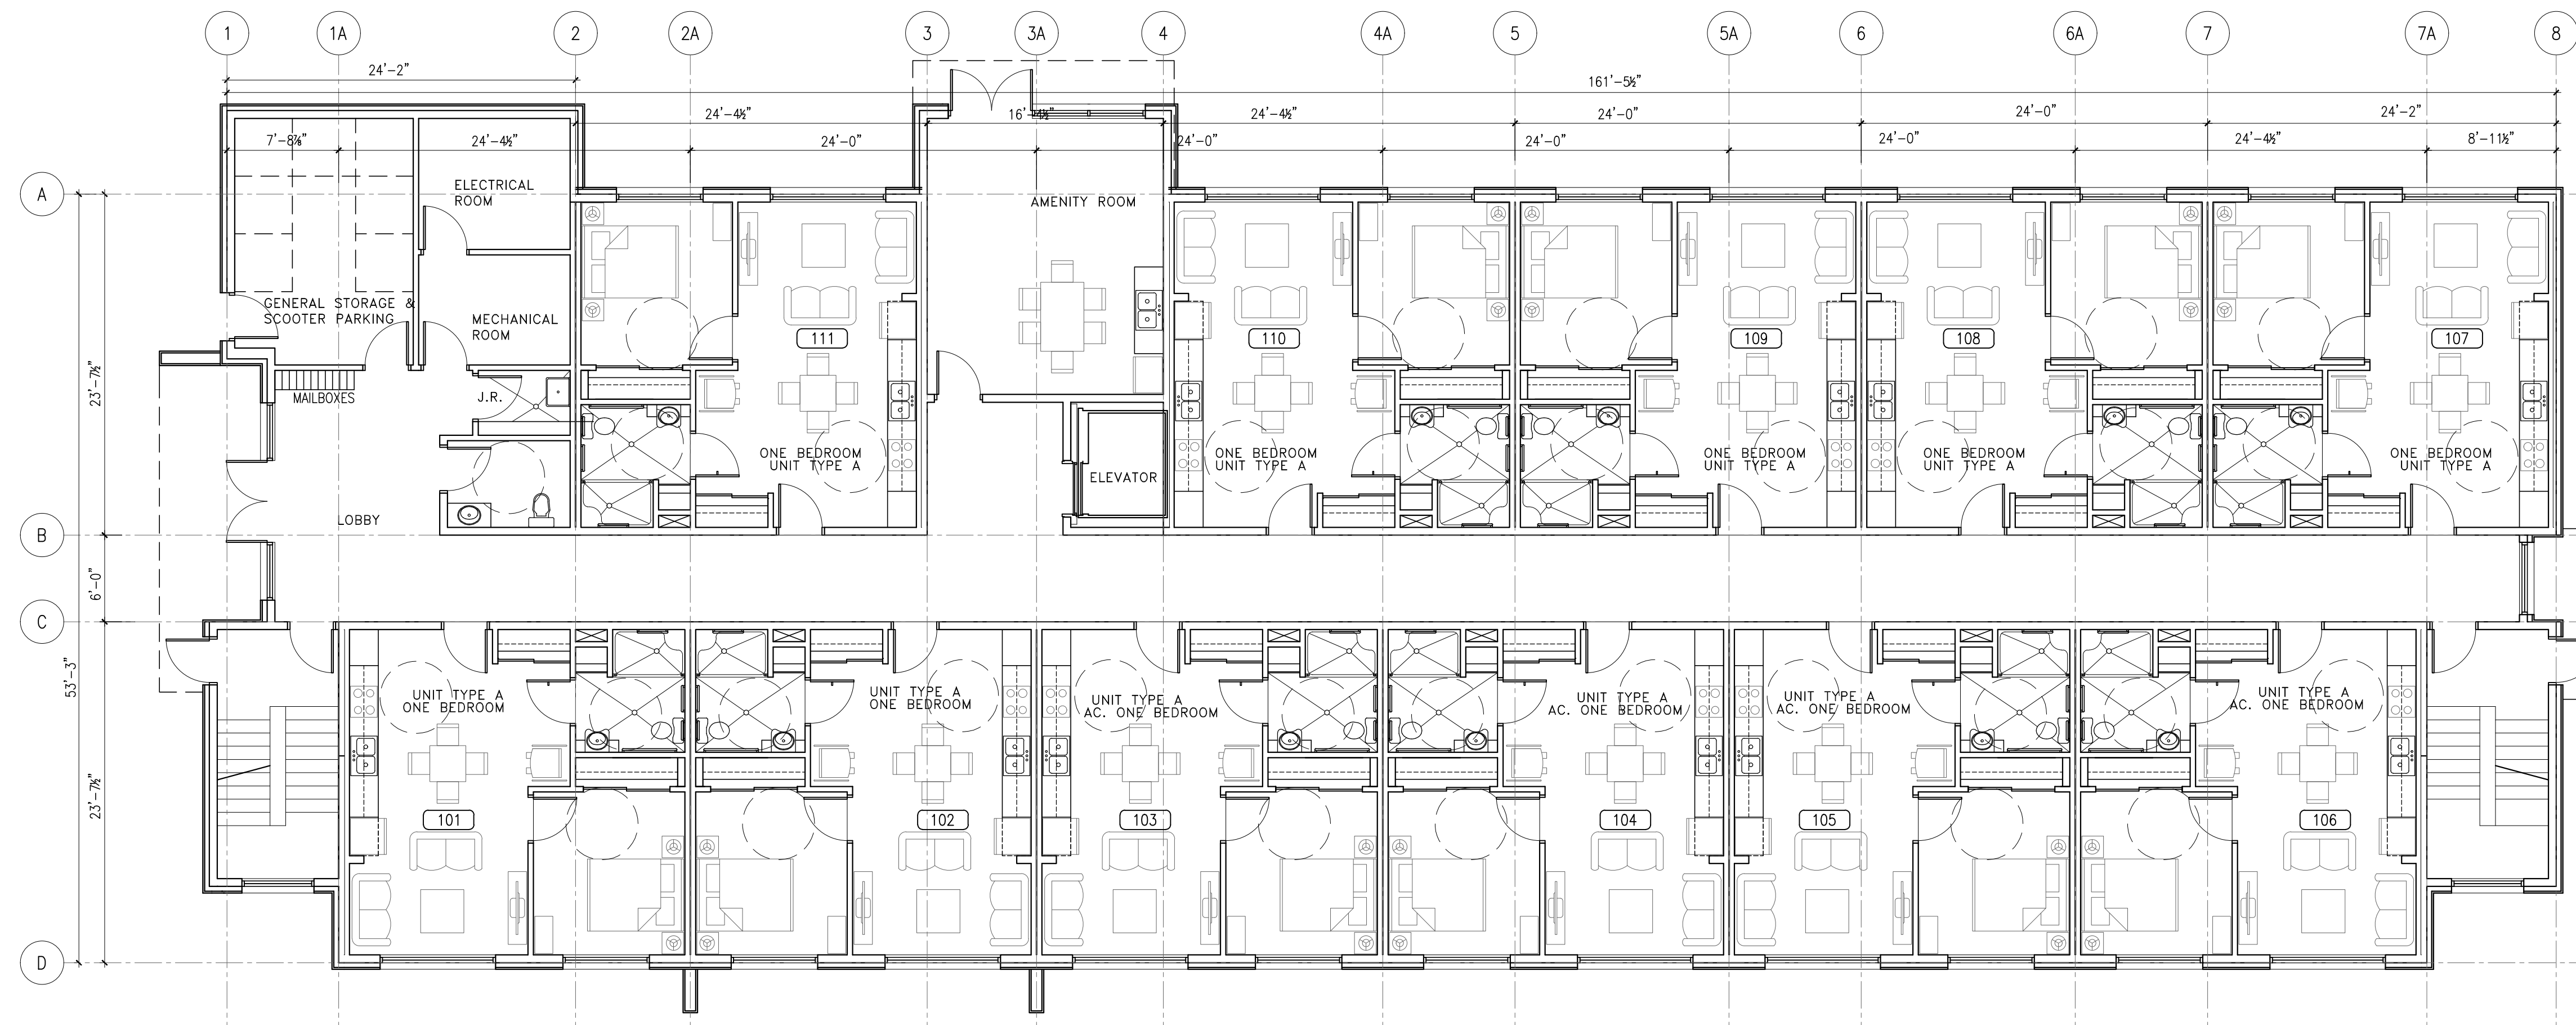


MAIN FLOOR PLAN

NOTE:
 This drawing as an instrument of service is the property of Daryoush Frouzi Architecture Inc. and may not be reproduced without their permission and unless the reproduction carries their name. All designs and other information shown on the drawing are for use on the specified project only and shall not be used otherwise without written permission of this office.
 Written dimensions shall have precedence over scaled dimensions. Contractors shall verify and be responsible for all dimensions and conditions on the job and this office shall be informed of any variations from dimensions and conditions shown on the drawing. Shop drawings shall be submitted to this office for approval before proceeding with fabrication.

NO	DATE	REVISIONS



PRELIMINARY
 d-architecture
 6377 icarus drive, nanaimo, bc v9v 1n4
 t: 250-933-1991, e: frouzli@shaw.ca
 daryoush frouzli architecture inc.

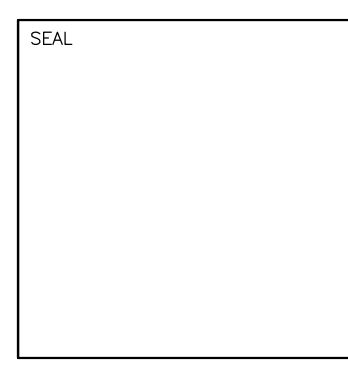

SCALE
 1/8" = 1'-0"
 DRAWN
 CHECKED
 DATE
 10 JAN 24

PROJECT
 5350 RUSSELL STREET
 PORT ALBERNI, BC

CLIENT
 RAINBOW GARDENS
 RG 35
 PROJECT NO.
 2964

SHEET TITLE
 FLOOR PLANS

SHEET NO.
A2.1
 REVISION




WEST ELEVATION

SOUTH ELEVATION



MAIN BUILDING ELEVATION FROM RUSSELL STREET (EAST ELEVATION)

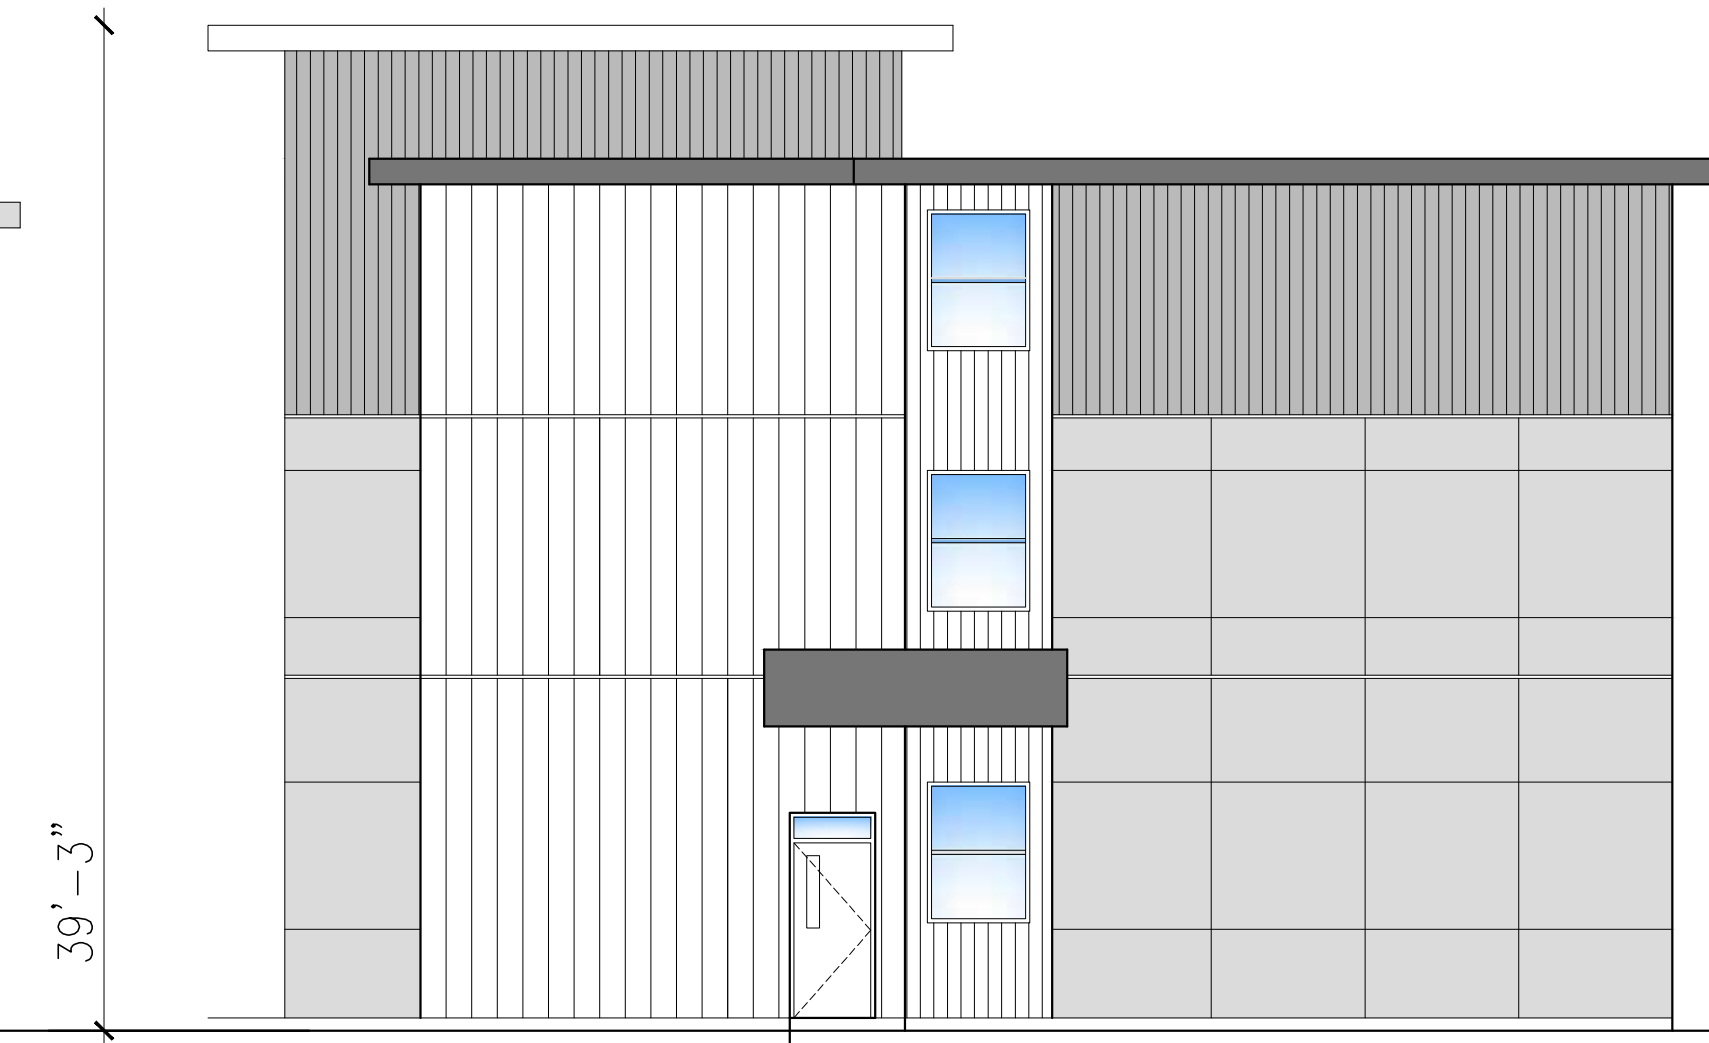

NORTH ELEVATION

	HATCHED METAL CLADDING VERTICAL, 2x4"
	HATCHED METAL CLADDING HORIZONTAL, 2x4"
	HATCHED METAL CLADDING DIAGONAL, 2x4"
	HATCHED METAL CLADDING 12"
	EMPTY CONCRETE FLOOR FINISH
	ROOF MEMBRANE
	HATCHED ALUMINUM SHEET SAMPLE TO BE SUBMITTED
	HATCHED ALUMINUM CLADDING VERTICAL, 4"
	HATCHED ALUMINUM WINDOW VERTICAL, 4"
	HATCHED ALUMINUM WINDOW VERTICAL, 4"
	STEEL, UNIT, OR ALUMINUM DOOR SEE BOOK OR WINDOW SCHEDULE
	NETWORK, EXHAUST GRILL SEE MECHANICAL DRAWINGS
	LIGHTS SEE ELECTRICAL DRAWINGS
	ALL FLASHING IS BLACK

NOTE:
This drawing as an instrument of service is the property of Daryoush Frouzi Architecture Inc. and may not be reproduced without their permission and unless the reproduction carries their name. All designs and other information shown on the drawing are for use on the specified project only and shall not be used otherwise without written permission of this office.
Written dimensions shall have precedence over scaled dimensions. Contractors shall verify and be responsible for all dimensions and conditions on the job and this office shall be informed of any variations from dimensions and conditions shown on the drawing. Shop drawings shall be submitted to this office for approval before proceeding with fabrication.

NO	DATE	REVISIONS



PRELIMINARY
d-architecture
6377 icarus drive, nanaimo, bc v9v 1n4
t: 250-933-1991, e: frouzli@shaw.ca
daryoush frouzli architecture inc.

SEAL



SCALE
1/8" = 1'-0"
DRAWN
CHECKED
DATE
10 JAN 24

PROJECT
5350 RUSSELL STREET
PORT ALBERNI, BC

CLIENT
RAINBOW GARDENS
RG 35
PROJECT NO.
2964

SHEET TITLE
BUILDING ELEVATIONS

SHEET NO.
A3.1
REVISION